


Encuentro superior - Upper wall flashing - Finition supérieure

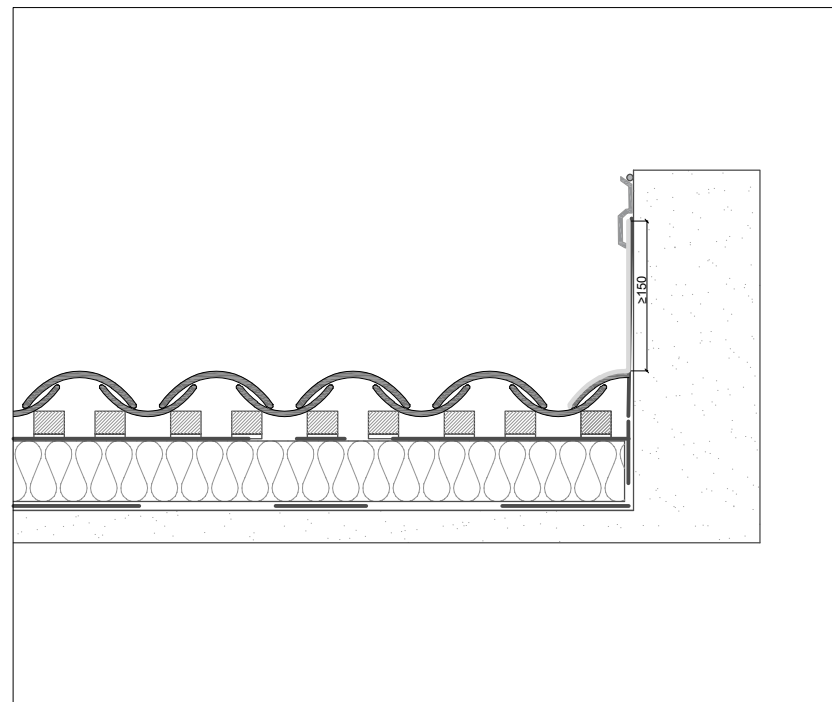

Remate paramento lateral- Side wall flashing - Garniture latérale

Escala 1/10
para/corresponding DIN A4


TIPO DE TEJA/TYPE OF TILE/TYPE DE TUILE: C-40.15

Dimensiones/Dimensions/Dimensions: 408 x 150/116 mm

Pendiente min. recomendada/ Min. pitch recommended/Pente Minimum: 30%-17° (*)

Unidades por m²/Unités sqm/Unités m²: 33 tejas/tiles/tuiles

Uds por ml/Units per ml eave line/Ut. par ml agoût: 12 tejas/tiles/tuiles

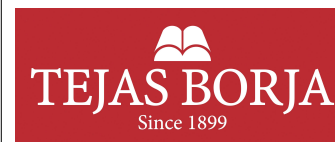

www.tejasborja.com