


Encuentro superior - Upper wall flashing - Finition supérieure

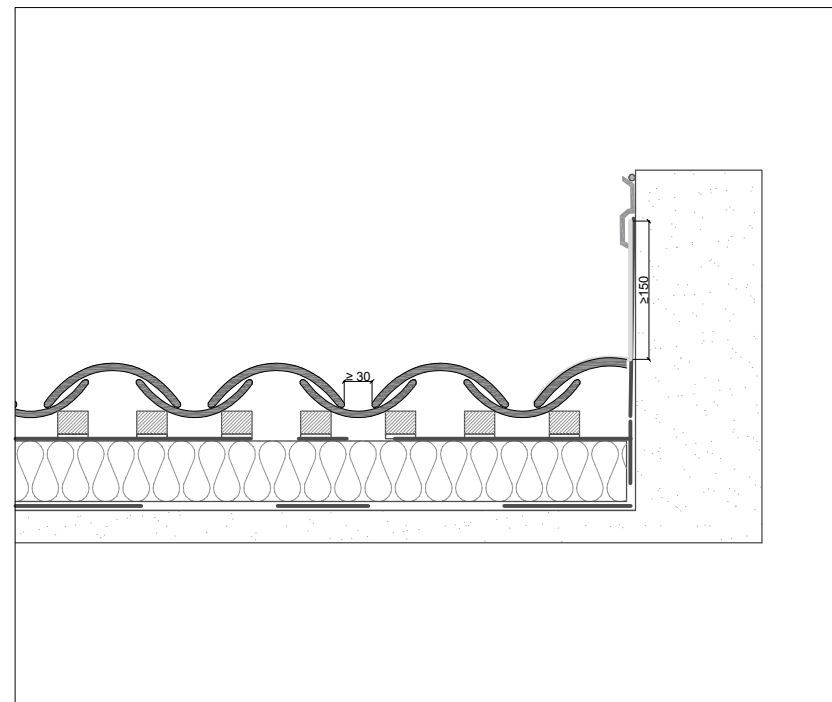

Remate paramento lateral- Side wall flashing - Garniture latérale

Escala 1/10  
para/corresponding DIN A4


**TIPO DE TEJA/TYPE OF TILE/TYPE DE TUILE: C-40.19**

Dimensiones/Dimensions/Dimensions: 408 x 180/140 mm

Pendiente min. recomendada/ Min. pitch recommended/Pente Minimum: 30%-17° (\*)

Unidades por m²/Unités sqm/Unités m²: 30 tejas/tiles/tuiles

Uds por ml/Units per ml eave line/Ut. par ml agoût: 12 tejas/tiles/tuiles

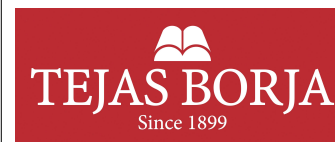

[www.tejasborja.com](http://www.tejasborja.com)